
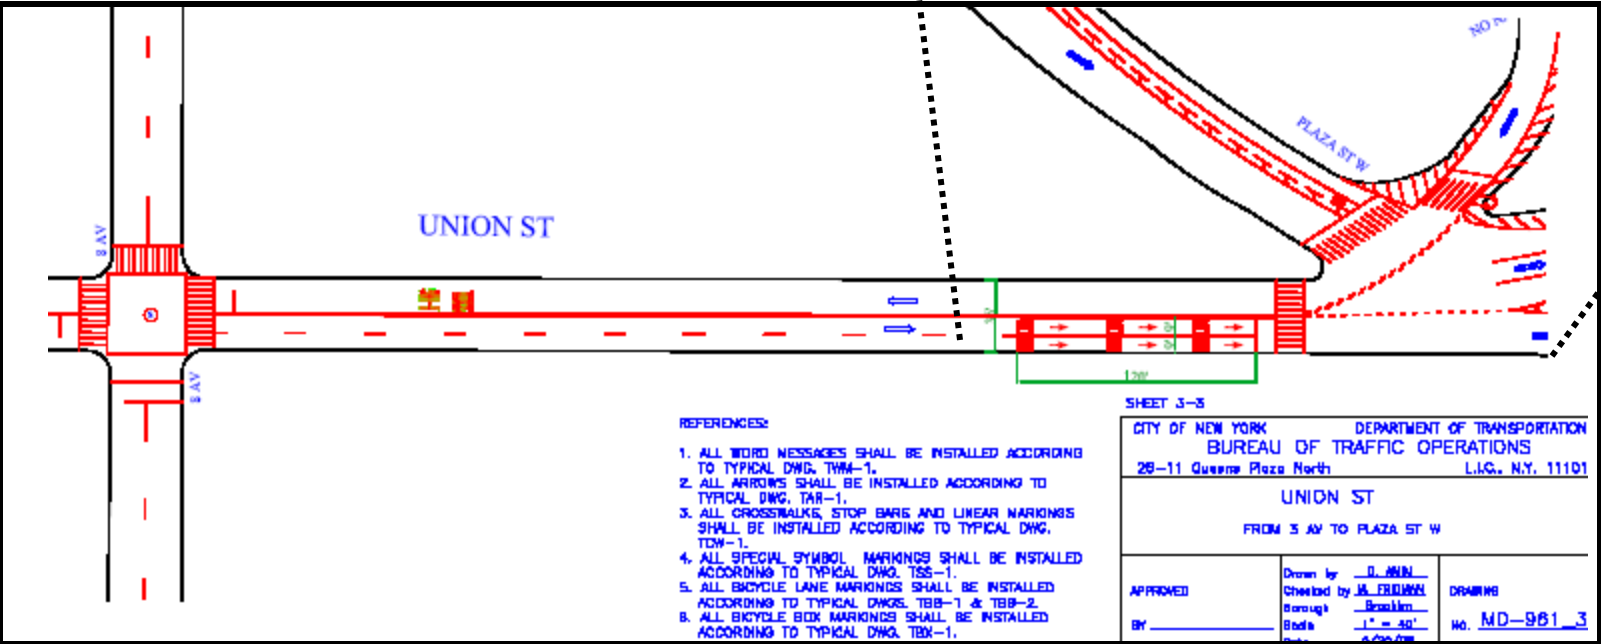


Union Street – 8th
 Avenue to Plaza
 Street West
 Proposed Marking Plan

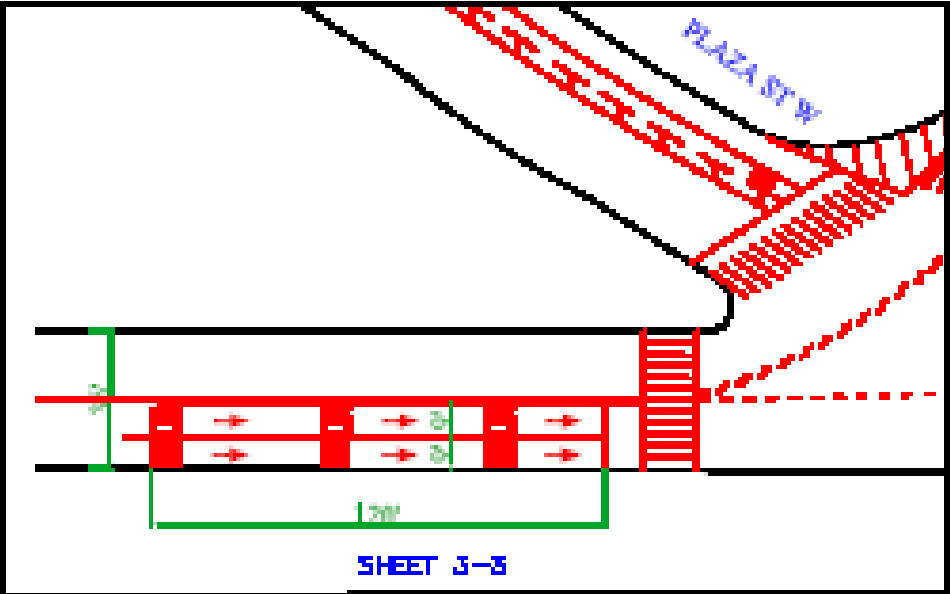

- REFERENCES:
1. ALL WORD MESSAGES SHALL BE INSTALLED ACCORDING TO TYPICAL DWG. THM-1.
 2. ALL ARROWS SHALL BE INSTALLED ACCORDING TO TYPICAL DWG. TAR-1.
 3. ALL CROSSWALKS, STOP BARS AND LINEAR MARKINGS SHALL BE INSTALLED ACCORDING TO TYPICAL DWG. TDW-1.
 4. ALL SPECIAL SYMBOL MARKINGS SHALL BE INSTALLED ACCORDING TO TYPICAL DWG. TSS-1.
 5. ALL BICYCLE LANE MARKINGS SHALL BE INSTALLED ACCORDING TO TYPICAL DWGS. TBB-1 & TBB-2.
 6. ALL BICYCLE BOX MARKINGS SHALL BE INSTALLED ACCORDING TO TYPICAL DWG. TBB-1.

SHEET 3-3

CITY OF NEW YORK		DEPARTMENT OF TRANSPORTATION
BUREAU OF TRAFFIC OPERATIONS		
28-11 Queens Plaza North		L.I.C., N.Y. 11101
UNION ST		
FROM 3 AV TO PLAZA ST W		
APPROVED	Drawn by <u>D. ABIN</u>	DRAWING
	Checked by <u>J. FROMAN</u>	
	Design by <u>BRADLEY</u>	
BY _____	Scale <u>1" = 30'</u>	No. <u>MD-961_3</u>

