

February 11, 2010


**District Manager Craig Hammerman**  
**Community Board District: 6**  
250 Baltic Street  
Brooklyn, New York 11201

Dear Mr. Hammerman:

We have been asked by the **Department of Transportation** to notify **Community Boards** in advance of work planned for their areas. As you know, we are required to upgrade our cable system according to the terms of our franchise agreement with the City of New York. The work outlined in the attached sheet is part of that process.


The attached notification lists the work we plan to accomplish, and the time period in which we expect to begin and complete the work. If you have any questions, you may feel free to contact me at 718 888-4251 or Raven Reynolds at 718-888-4202.

Sincerely,

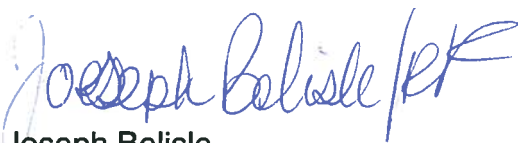

Joseph Belisle  
Time Warner Cable  
Construction Manager



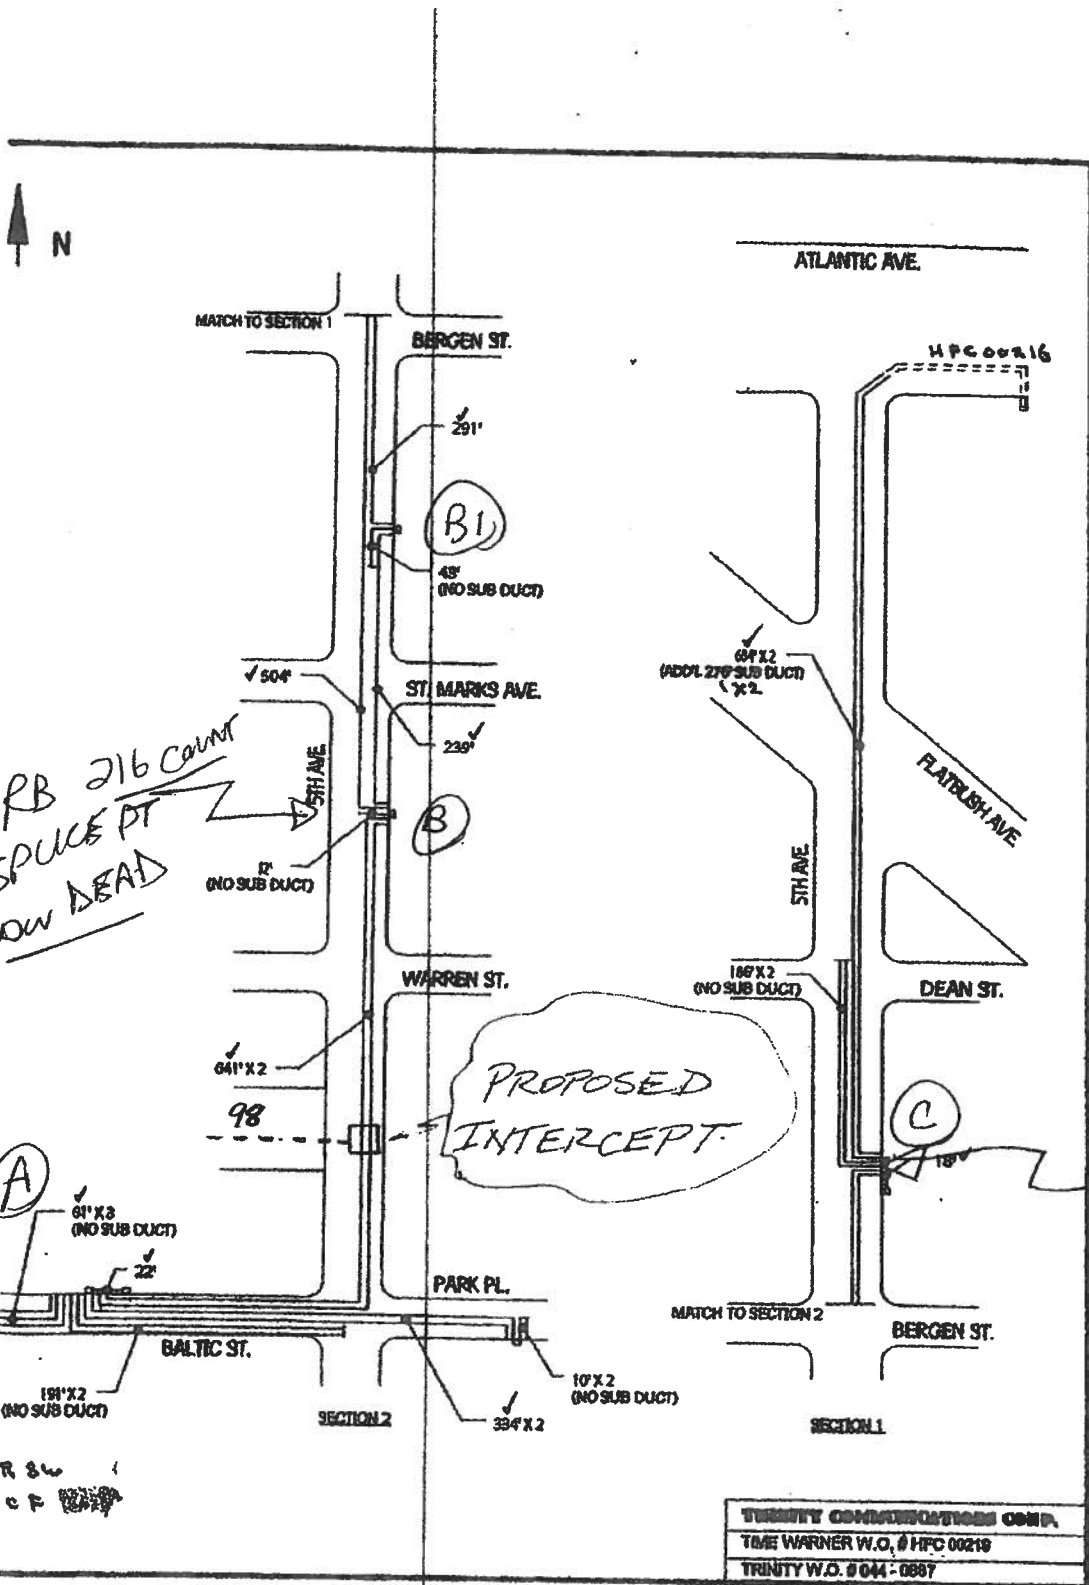


RB 216 COUNT  
SPICE PT  
NOW DEAD

A+B  
SPICE POINT  
NOW DEAD  
216 COUNT

R 36  
C F

TRINITY COMMUNICATIONS CORP.  
TOM WARNER W.O. # HFC 00219  
TRINITY W.O. # 044-0667

1 ACTIVE 24 COUNT A-B SF  
1 RB FIBER (DEAD) A-B  
2 216 FIBERS (A+B RING) A-B-C (DEAD)

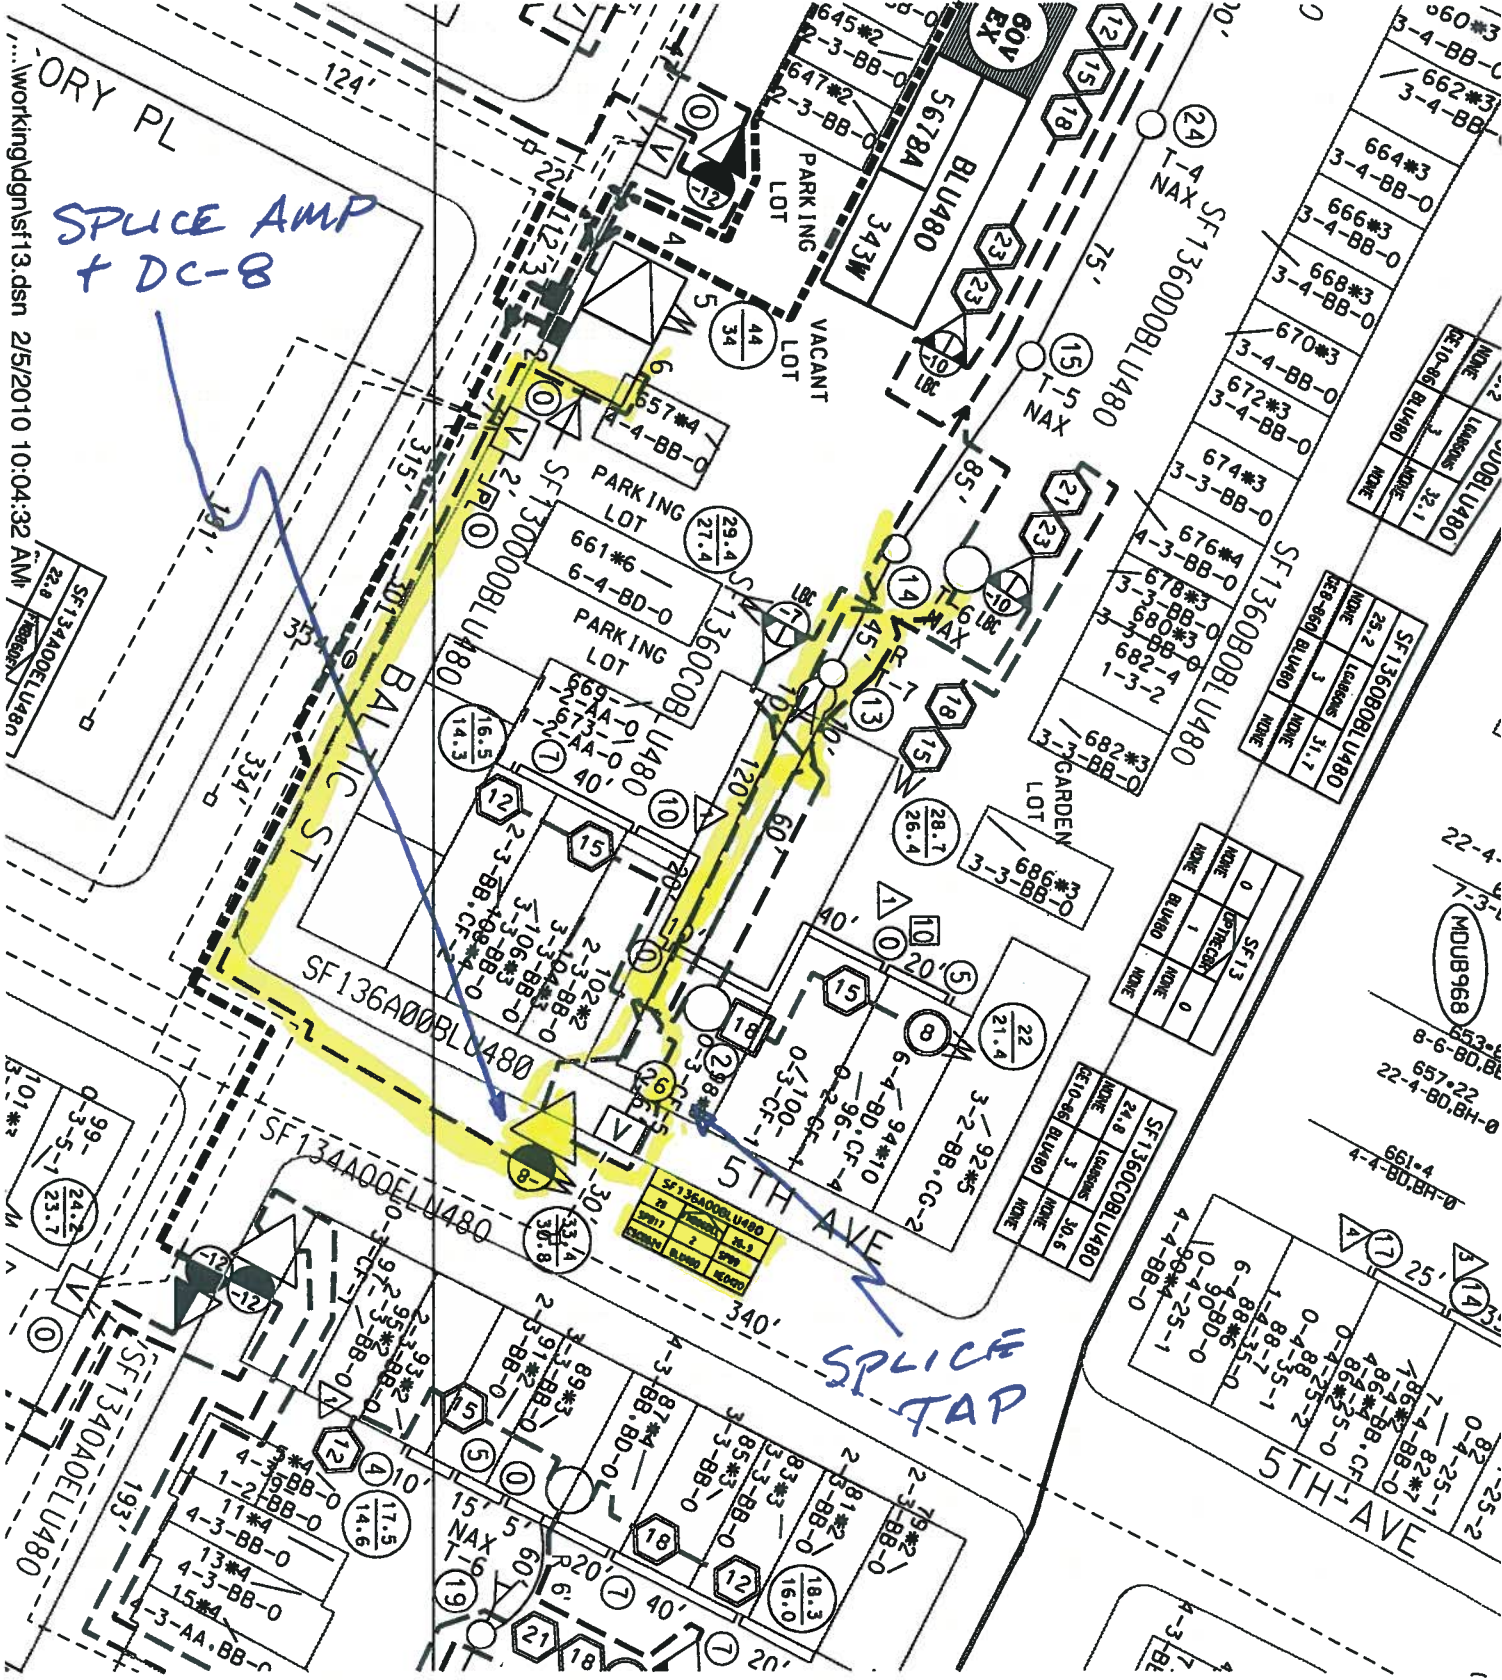

...working\jg\sn\sf13.dsn 2/5/2010 10:04:32 AM

SPUCE AMP + DC-8

SPUCE TAP

NEW